

GOVERNMENT OF ANDHRA PRADESH  
DEPARTMENT OF MINES AND GEOLOGY

NOTICE No.3985/Q/2018.

Dated:14.11.2018.

Sub:- Mines and Quarries -Letter of Intent issued for grant of quarry lease for Gravel over an extent of 3.555 Hectares/ 8.78 Acres in Sy.No:9-1, 9-2B & 9-4 of Gopavarapugudem Village Gannavaram Mandal, Krishna District in favour of Smt G.Koteswari for a period of 05 years- Mining Plan as required under Rule 7A (i) of APMMC Rules,1966 - Called for - Regarding.

- Ref: 1. Application Dt: Nil of Smt G.Koteswari received by the ADM&G, Vijayawada on 04-07-2018.  
2. ADMG, Vijayawada Proposals for grant of Quarry Lease vide file No. 2807/Q/2018, dated:09.11.2018 received by this office on 13.11.2018

\*\*\*\*

Smt G.Koteswari filed an application for grant of Quarry Lease for Gravel over an extent of 3.832 Hects in Sy.No:9-1, 9-2B & 9-4 of Gopavarapugudem Village Gannavaram Mandal, Krishna District for a period of 05 years vide reference 1<sup>st</sup> cited, the same was received by the Asst. Director of Mines and Geology, Vijayawada on 04-07-2018.

The Assistant Director of Mines and Geology, Vijayawada vide reference 2<sup>nd</sup> cited submitted proposals on the application duly recommending for grant of quarry lease for Gravel over an extent of 3.555 Hectares/ 8.78 Acres in Sy.No:9-1, 9-2B & 9-4 of Gopavarapugudem Village Gannavaram Mandal, Krishna District for a period of 05 years.

After careful examination of the proposals of the Assistant Director of Mines and Geology, Vijayawada, it is agreed in principle for grant of Quarry Lease for Gravel over an extent of 3.555 Hectares/ 8.78 Acres in Sy.No:9-1, 9-2B & 9-4 of Gopavarapugudem Village Gannavaram Mandal, Krishna District for a period of 05 years in favour of Smt G.Koteswari subject to submission of approved Mining Plan as required under Rule 7A (i) of APMMC Rules,1966, along with Environment Clearance as per the procedure mentioned in the Notification S.O.No 1533 (E) Dt: 14.02.2006 and subsequent amendments issued there from time to time and also S.O.N141(E), Dt.15.01.2016 of the Ministry of Environment and Forest and Climate Change and CFE from APPCB.

In view of the above, Smt G.Koteswari is hereby requested to submit Mining Plan for the precise area of 3.555 Hectares/ 8.78 Acres duly approved by the undersigned along with Environment Clearance as per the procedure mentioned in the Notification S.O.No 1533 (E) Dt: 14.02.2006 and subsequent amendments issued there from time to time and also S.O.N141(E), Dt.15.01.2016 of the Ministry of Environment and Forest and Climate Change and CFE from APPCB within a period of (6) months from the date of issue of this notice. A copy of the demarcated sketch showing the precise area of 3.555 Hectares/ 8.78 Acres proposed for grant of Quarry Lease in favour of the applicant is enclosed herewith.

(P.T.O.)

:: 2 ::

The Mining Plan shall be prepared in Form-"T" for the Gravel and submit to this office for approval duly paying an amount of Rs.1000/- towards processing fee as required under Rule 7A (ii) of APMMC Rules,1966. The Processing Fee should be paid through Treasury Challan to the following Head of Account at the concerned District.

Major Head : 0853- Non Ferrous Mining and Metallurgical Industries  
Minor Head : 102 - Mineral Concession Fee Rents & Royalties  
Sub Head : 81 - Other Receipts  
DDO Code :0301-1307-001(Dy. Director of Mines and  
Geology, Kakinada)

Encl:- Demarcated Sketch

  
DY.DIRECTOR OF MINES AND GEOLOGY,  
KAKINADA.

To  
Smt G.Koteswari, W/o G.Siva Rama Krishnaiah, D.No.60-11-1, Plot No.304,  
Chennupati Towers, Vijayawada Krishna District, Pin-520010.

Copy submitted to the Director of Mines and Geology, Ibrahimpatnam village  
and Mandal, Krishna District for favour of information.  
Copy to the Asst. Director of Mines and Geology, Vijayawada for information.

VILLAGE: GOPAVARAPU GEDEM



DISTRICT: KRISHNA

MANDAL: GANNAVARAM

FIELD NO 9

AREA: AC. 15.30

scale: 1:2000 or 1cm=1 chain

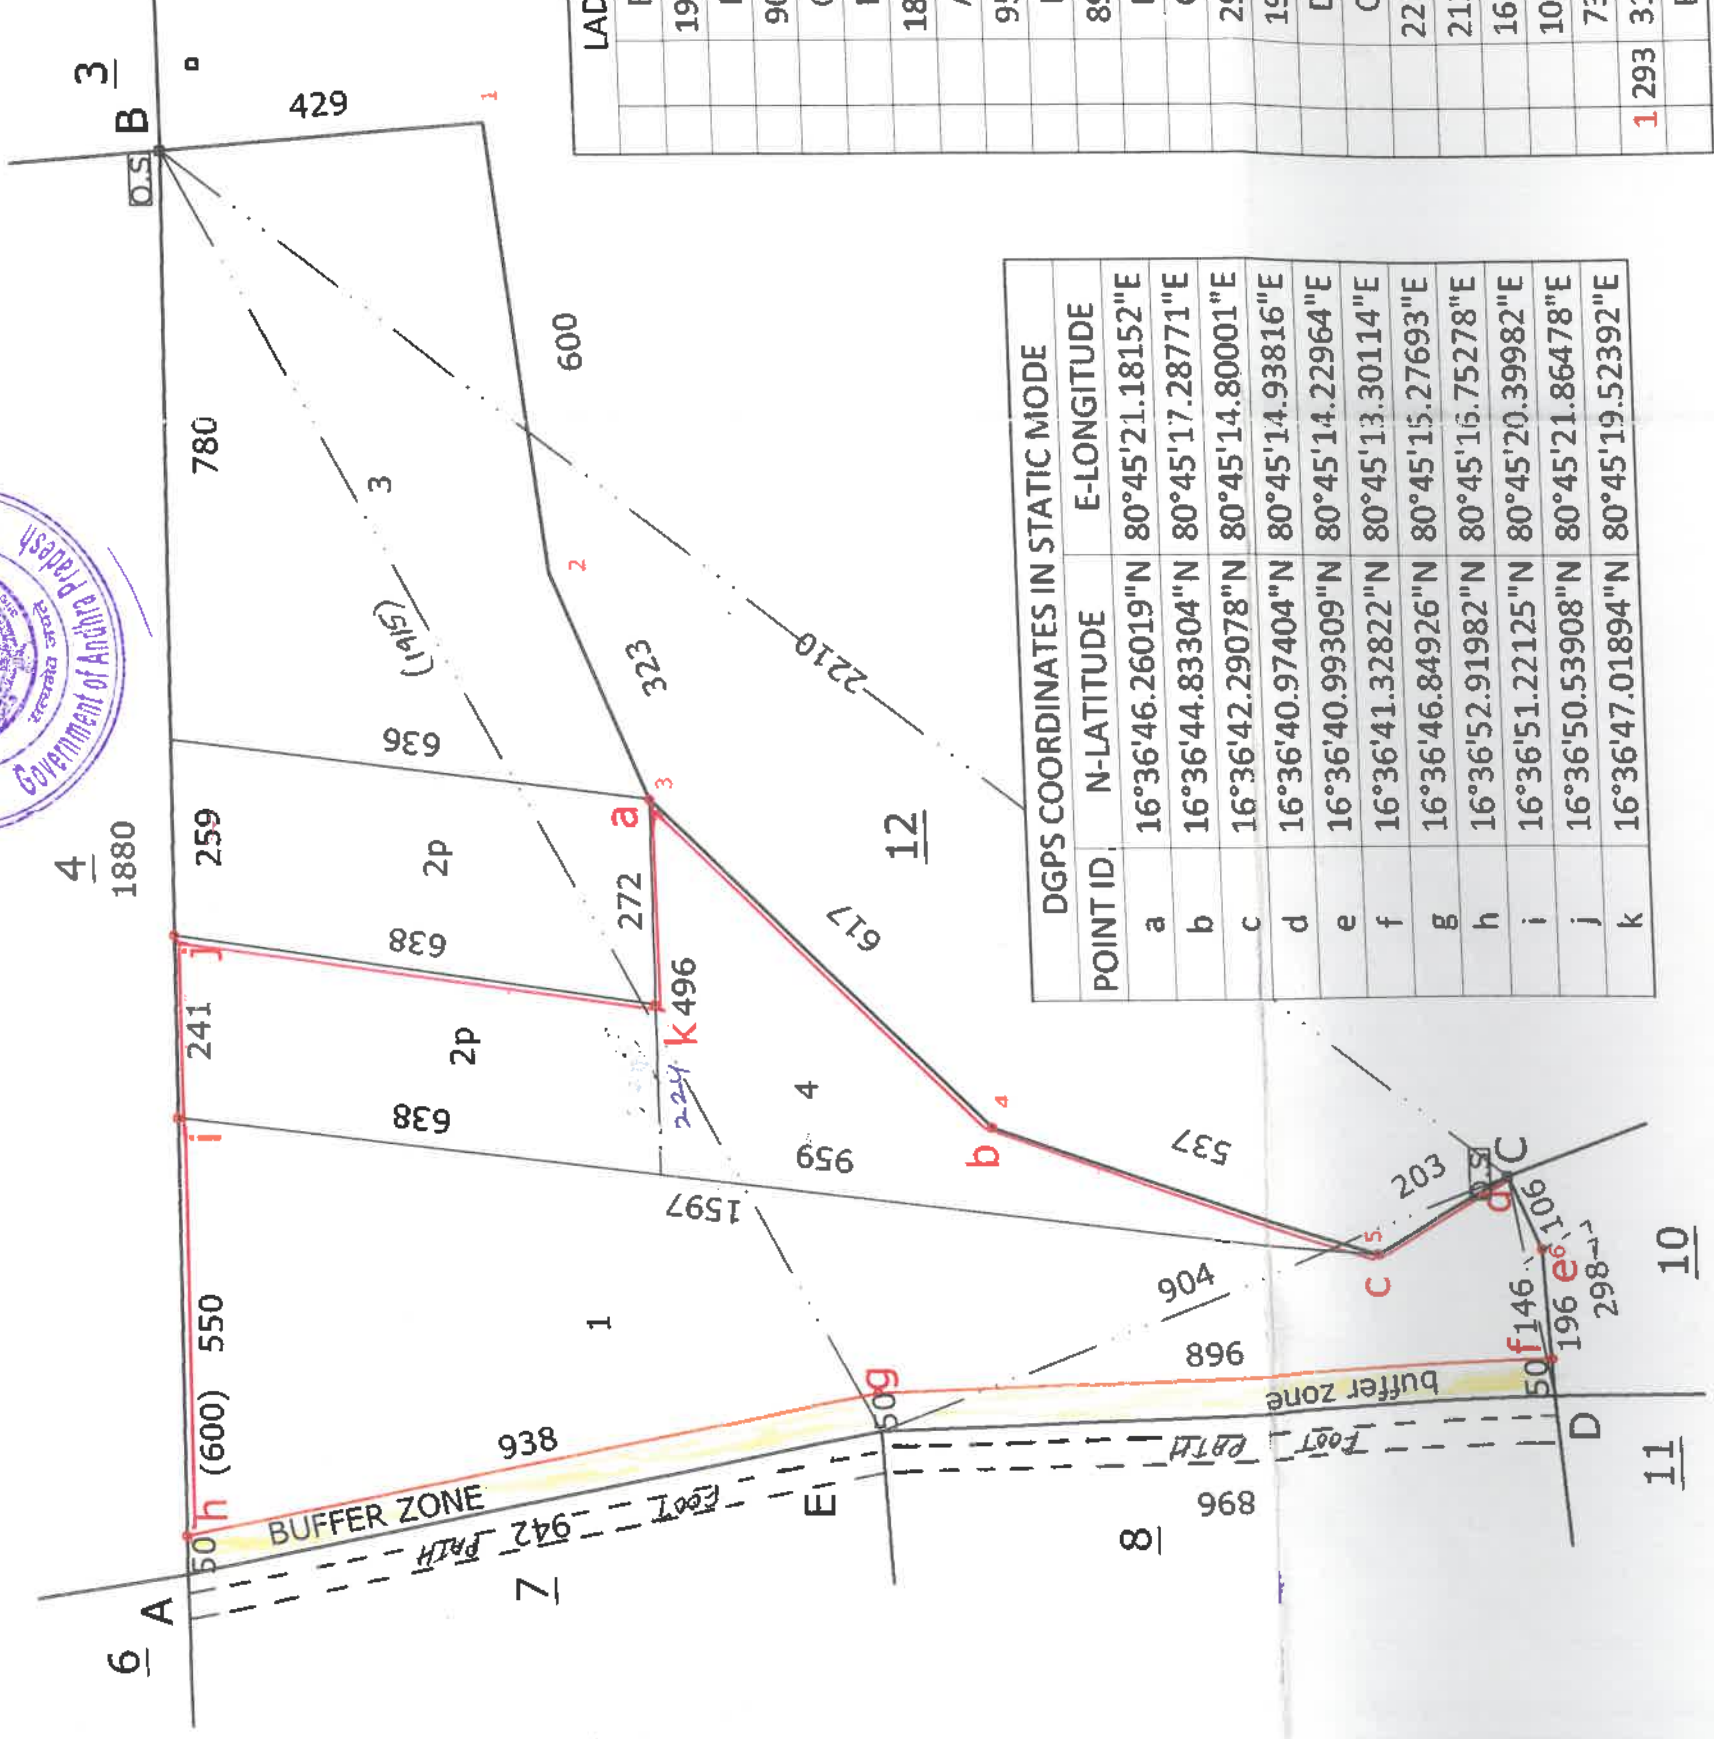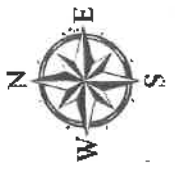

DGPS COORDINATES IN STATIC MODE		
POINT ID	N-LATITUDE	E-LONGITUDE
a	16°36'46.26019"N	80°45'21.18152"E
b	16°36'44.83304"N	80°45'17.28771"E
c	16°36'42.29078"N	80°45'14.80001"E
d	16°36'40.97404"N	80°45'14.93816"E
e	16°36'40.99309"N	80°45'14.22964"E
f	16°36'41.32822"N	80°45'13.30114"E
g	16°36'46.84926"N	80°45'15.27693"E
h	16°36'52.91982"N	80°45'16.75278"E
i	16°36'51.22125"N	80°45'20.39982"E
j	16°36'50.53908"N	80°45'21.86478"E
k	16°36'47.01894"N	80°45'19.52392"E

LADDAR		
B	1915	
E	904	
C		
B		
1880		
A		
958		
E		
895		
D		
C		
298		
195	24	6
D		
C		
2210		
2135	189	5
1628	366	4
1015	295	3
735	134	2
1	293	313
B		

Q.L. AREA OF SRI KOLUSU VENKATESWARARAO IN R.S.NO.9/2P & 3 EXT. 2.360 HCTRS/5.83 ACERS

Q.L. APPLIED AREA DEMARCATED TO SMT. G.KOTESWARI IN R.S.NO.9/1P,2P & 4 EXT. 3.555 HCTRS/8.78 ACERS

This Mining Plan is Approved subject to the Conditions, Specifications indicated in the Mining Plan approval Letter No... 8985/93/2018 Date: 06/12/2018

The Plans and Sections are prepared based on lease may authenticated by the State Government CORRECTNESS CERTIFIED

(P.V.SATYANARAYANA)  
RQP/DMG/MP/34/2017  
RQP/DMG/HYD/43/2017

APPROVED

W. Subachandrabhushan  
G. Koteswari

SURVEYOR O/O ADMG, VJA.  
DEPUTY DIRECTOR OF MINES & GEOLOGY KAKINADA

ASST. DIRECTOR OF MINES & GEOLOGY VIJAYAWADA

Sketch submitted to DMG's  
Notice No. 2785/07/2018 Dt. 14-11-2018  
W. Subachandrabhushan  
DEPUTY DIRECTOR OF MINES & GEOLOGY  
GOVT. OF ANDHRA PRADESH  
KAKINADA REGION