
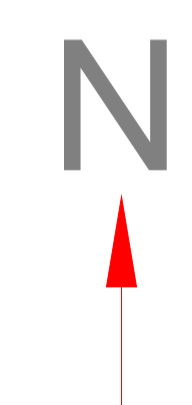


36 M WIDE ROAD

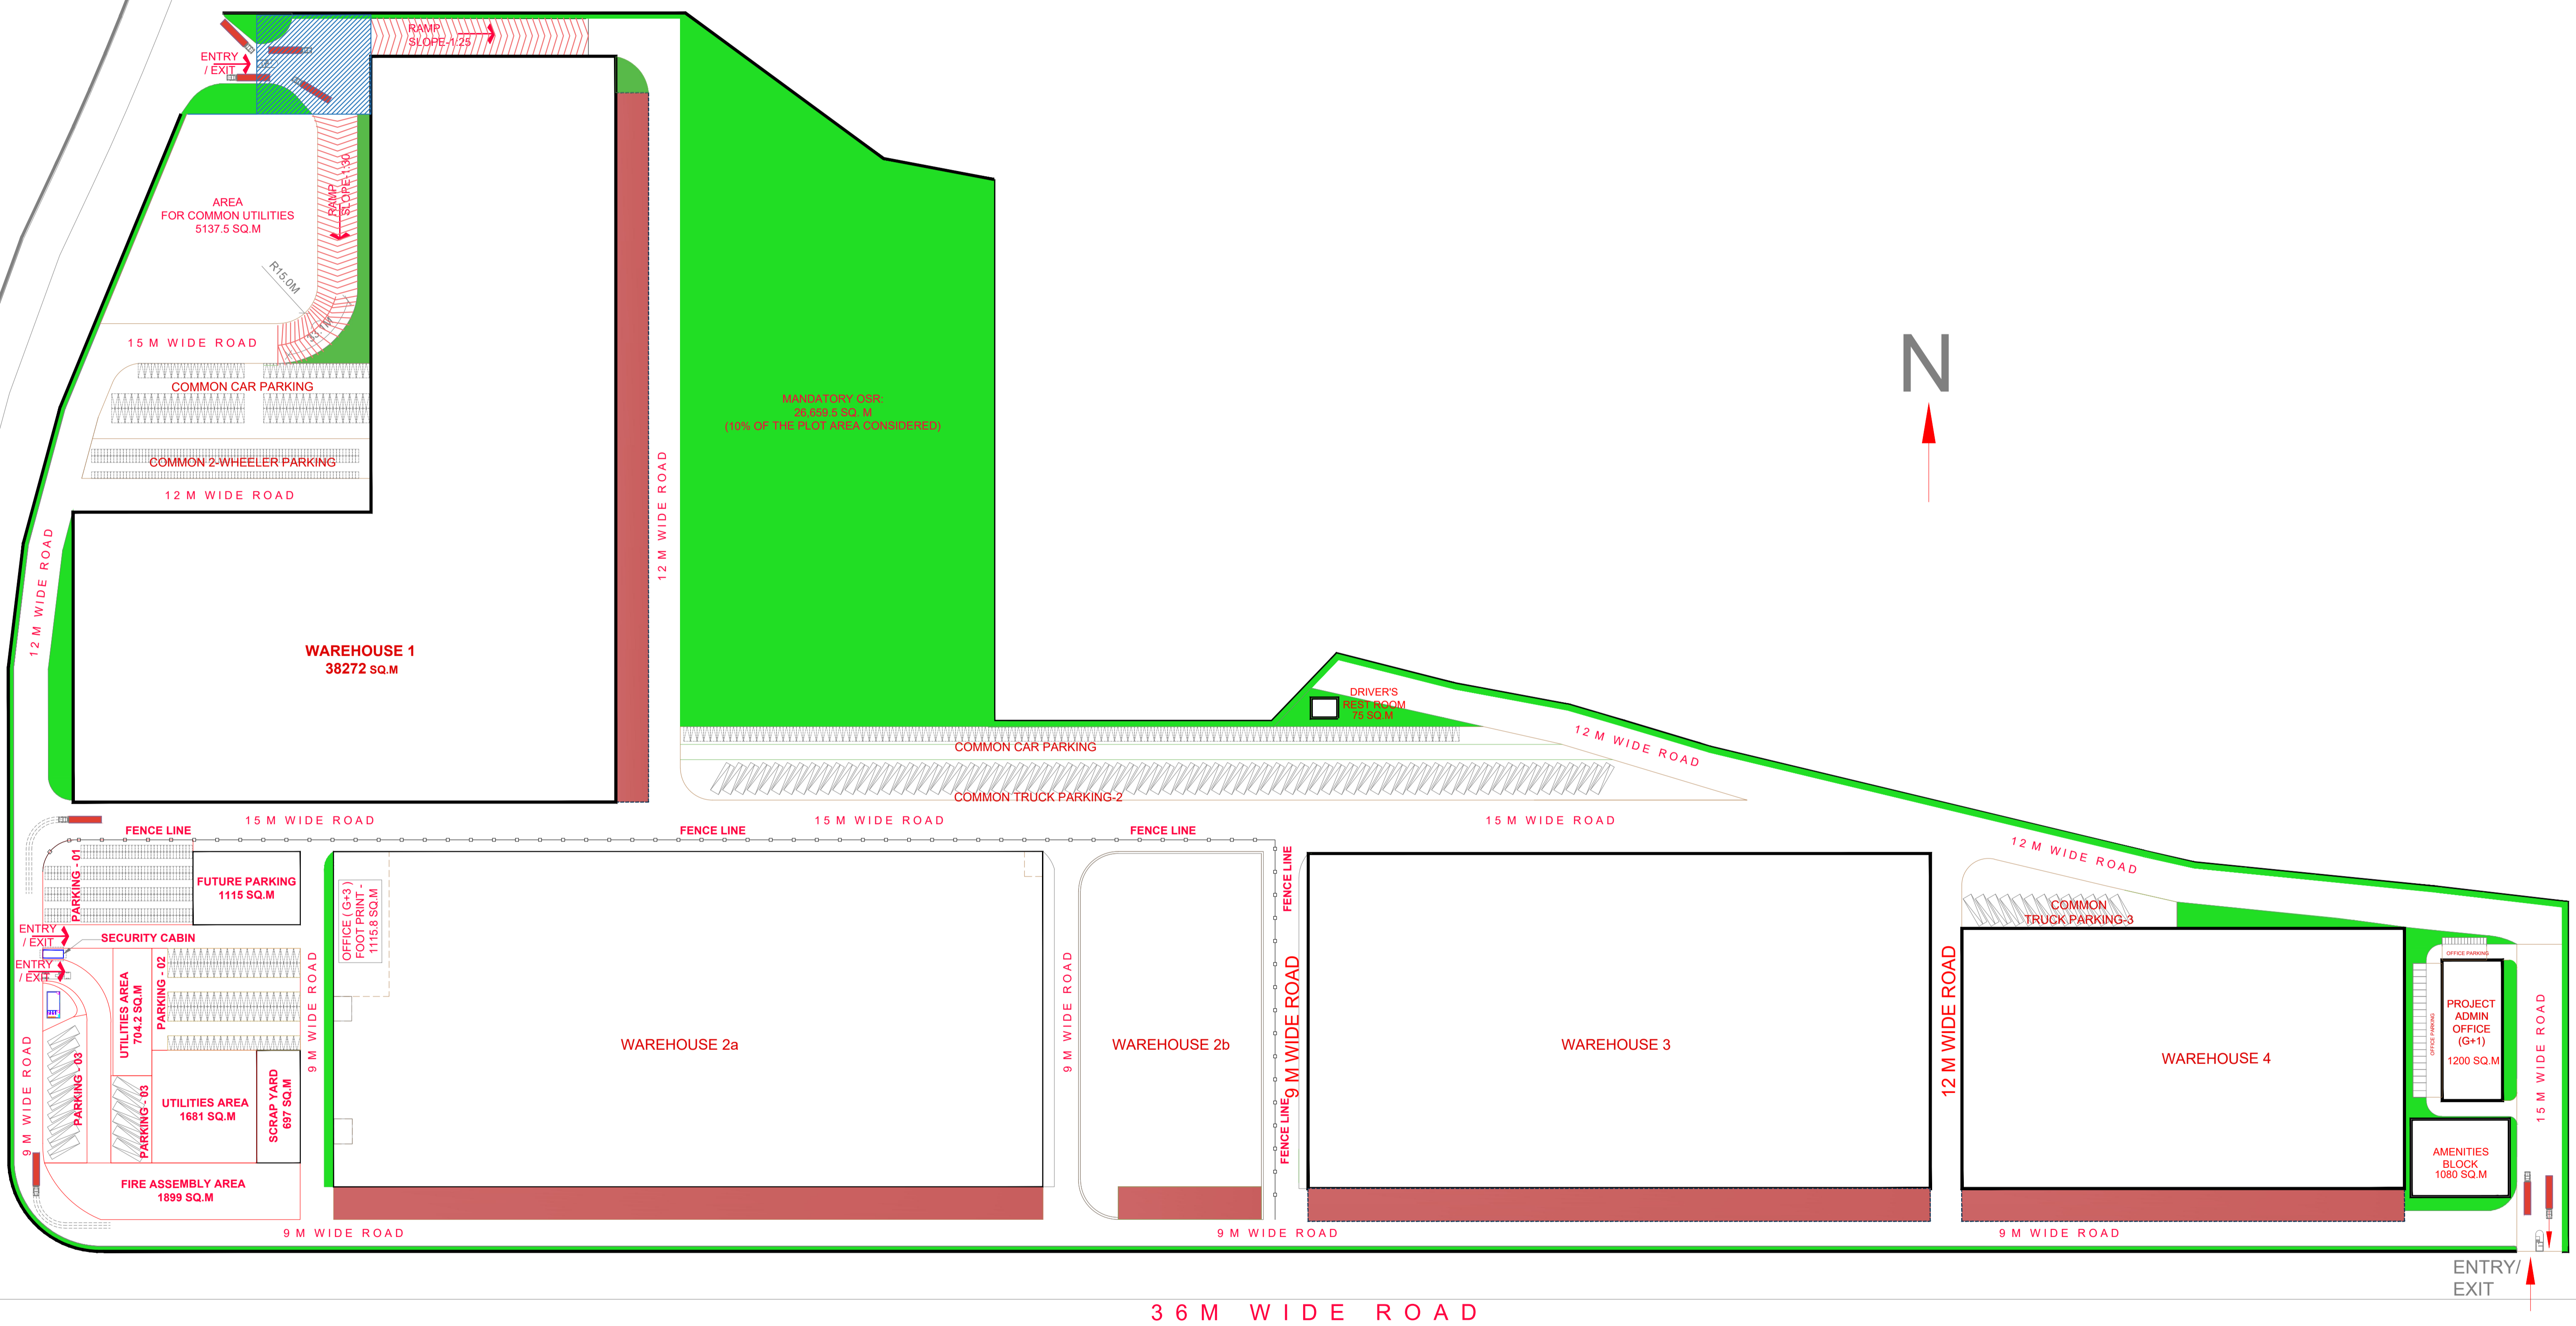

36 M WIDE ROAD

ENTRY/EXIT